

COMPARTIMENTS CEINTRES PROPRES A ETRE EXECUTES en Treillage

Fig. 1.

Fig. 2.

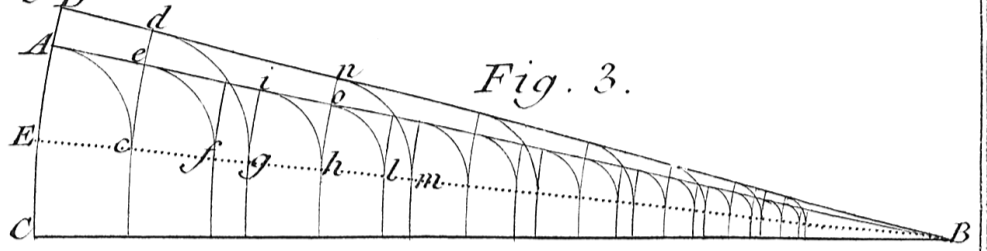
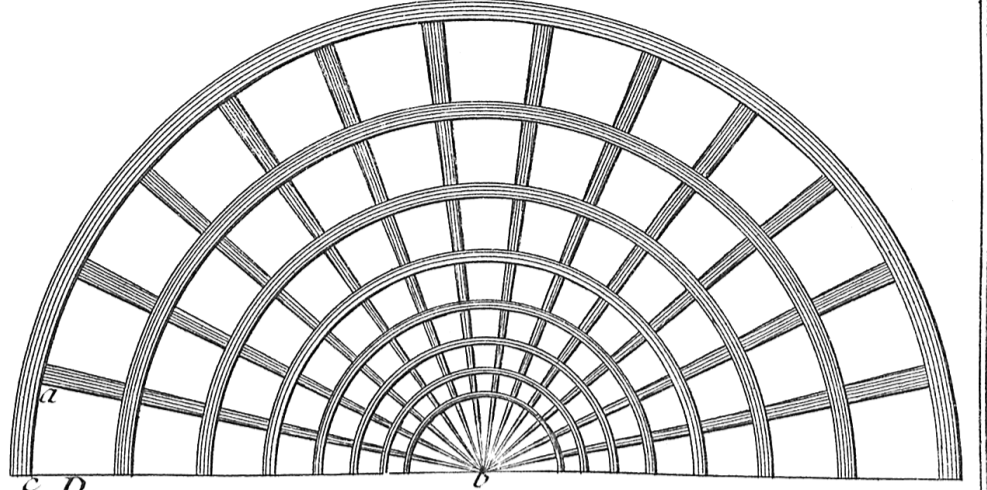
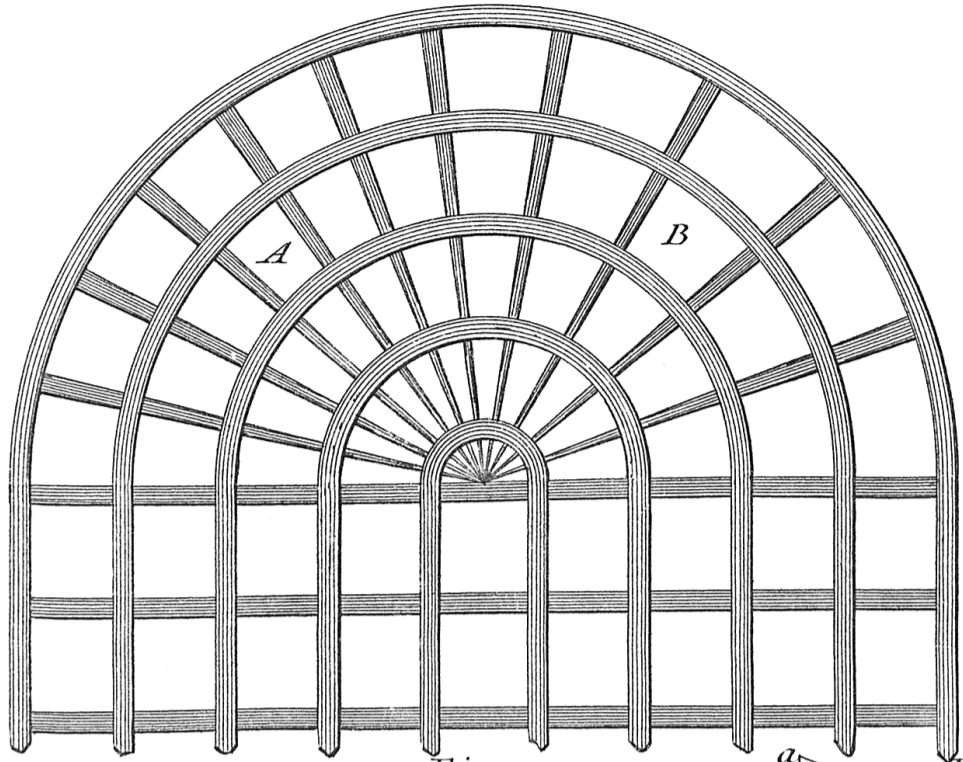


Fig. 3.

Fig. 4.

Fig. 5.

Fig. 6.

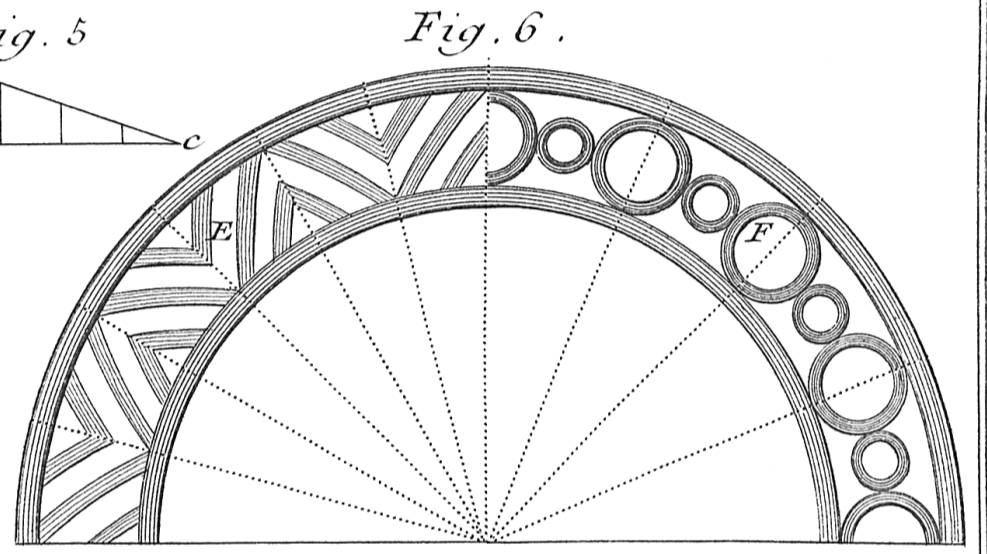
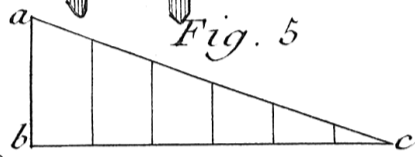
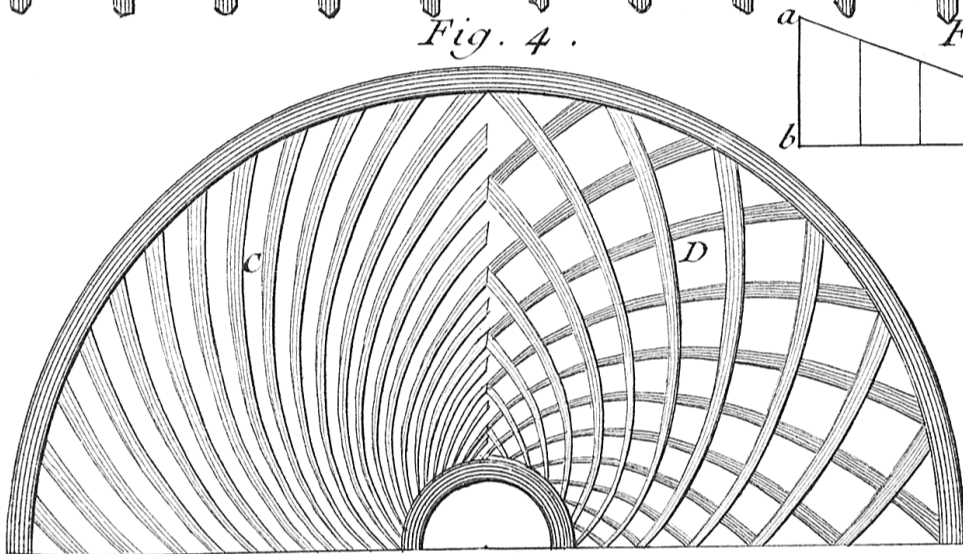


Fig. 7.

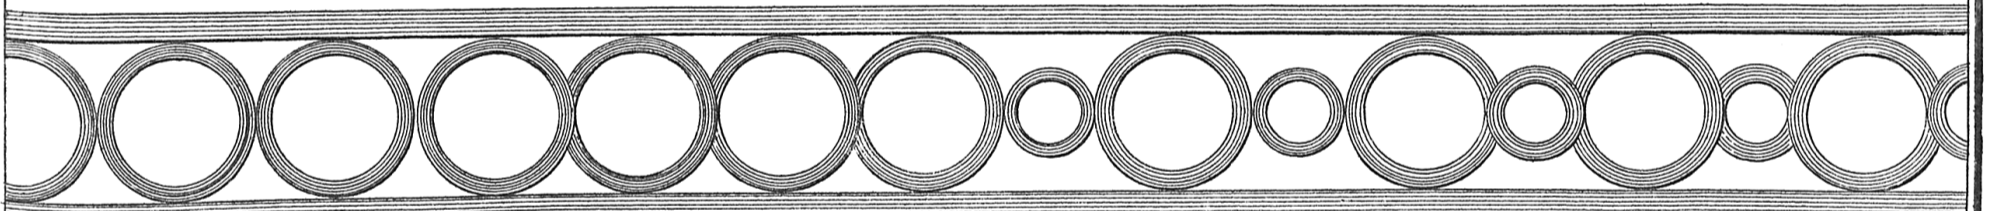


Fig. 8.

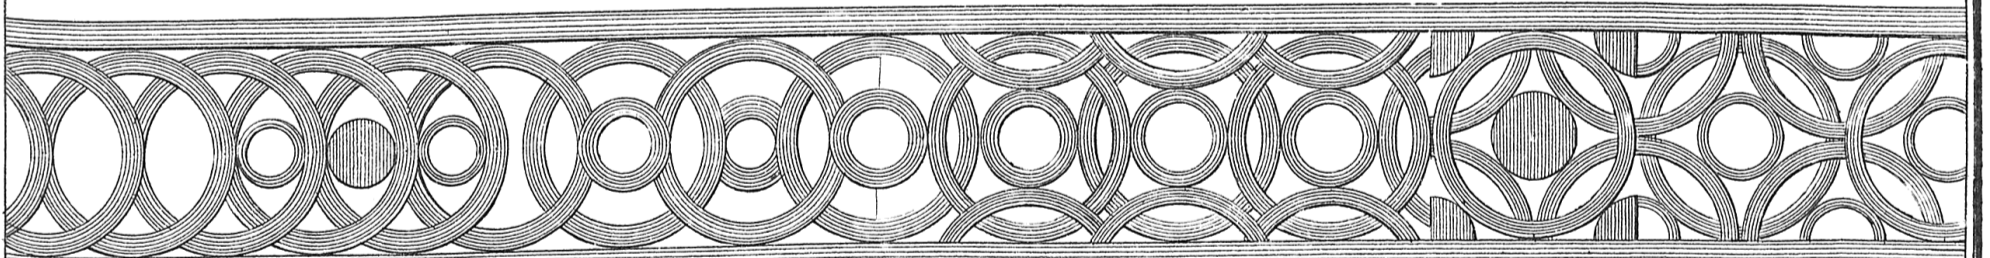


Fig. 9.

Fig. 10.

