

PLAN ET ELEVATION D'UN BERCEAU EN TREILLAGE . Pl. 356.

Fig. 1 .

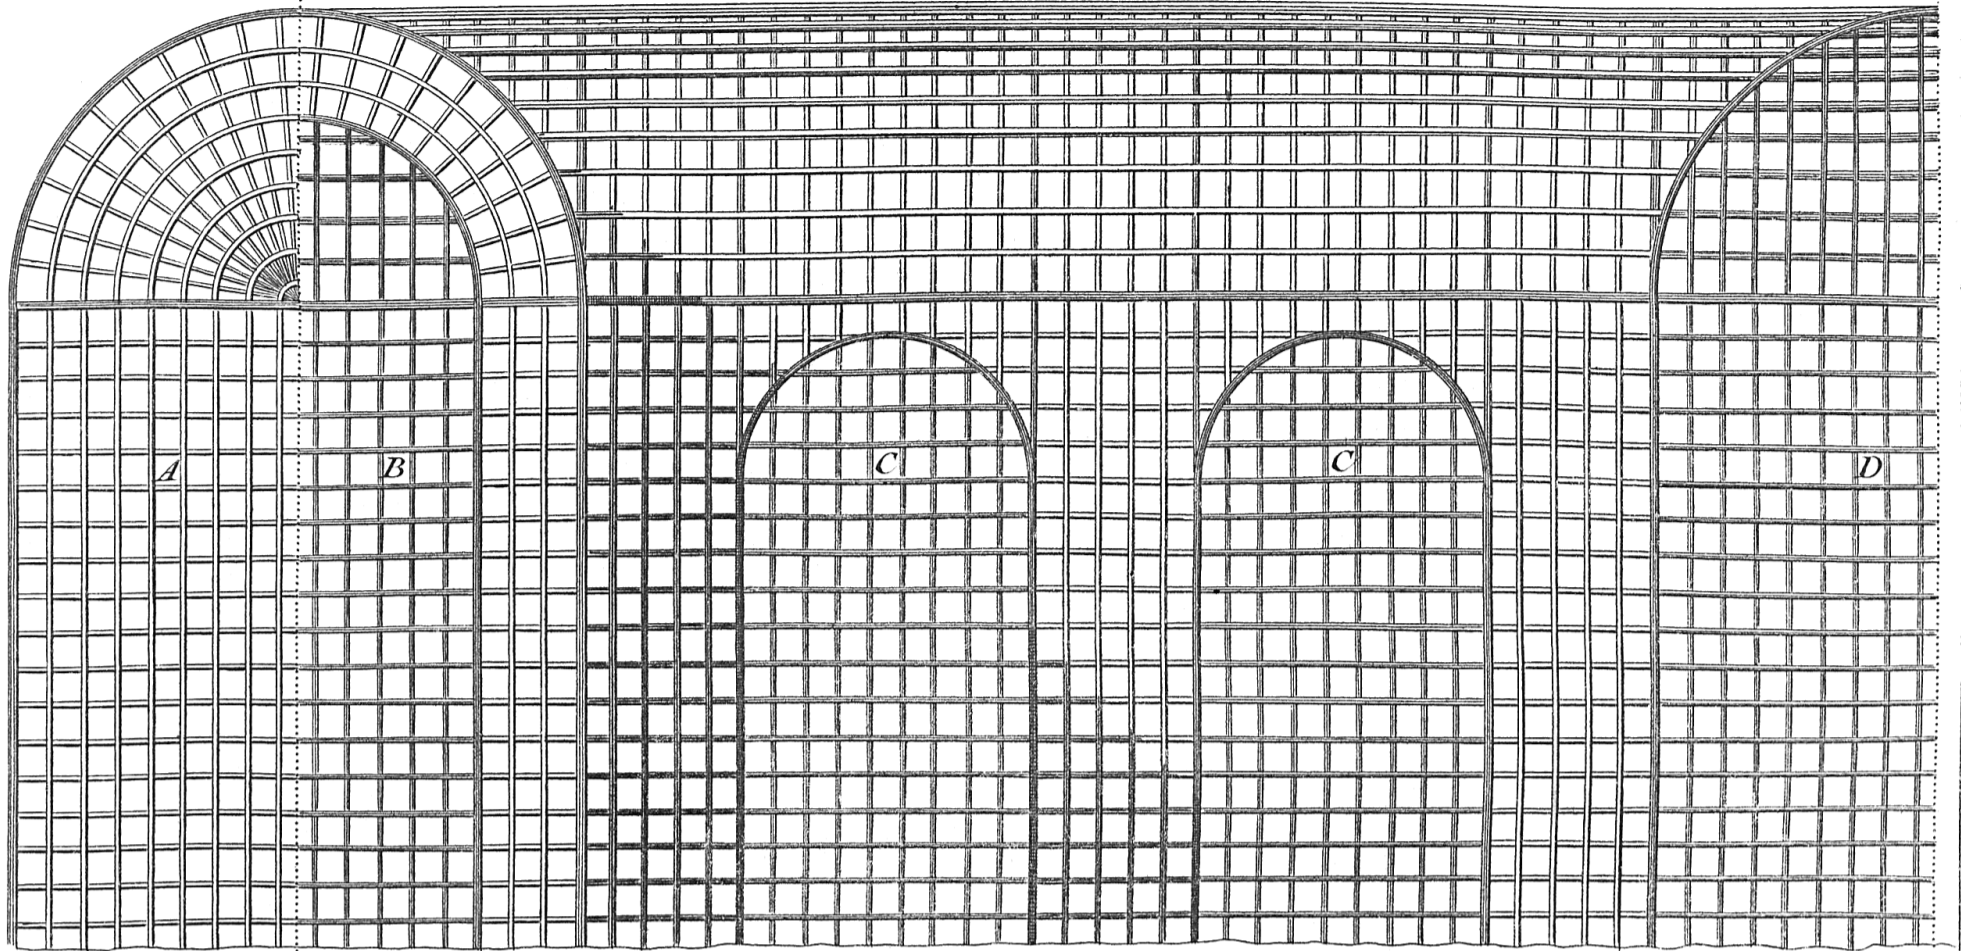


Fig. 2 .

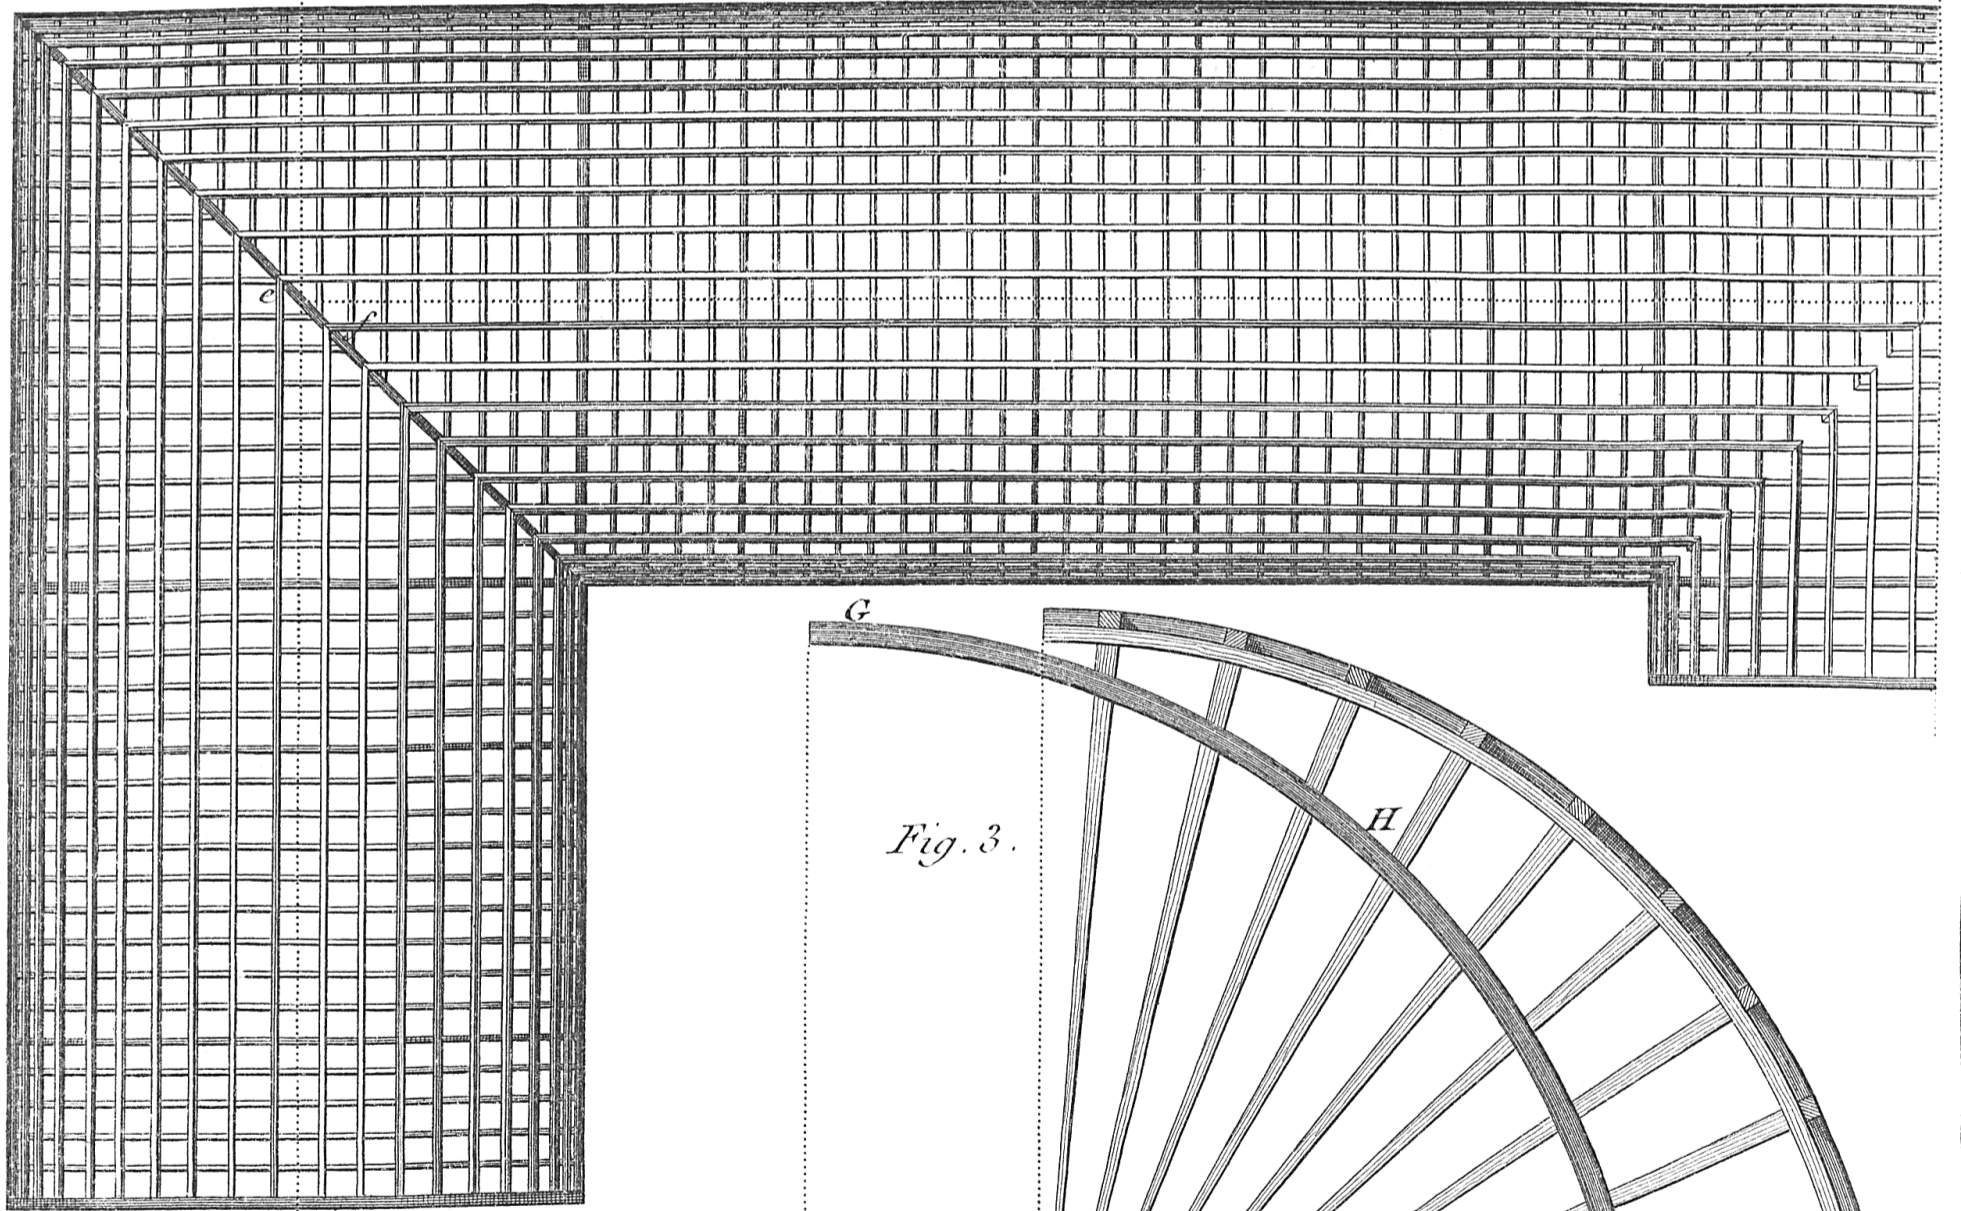


Fig. 3 .


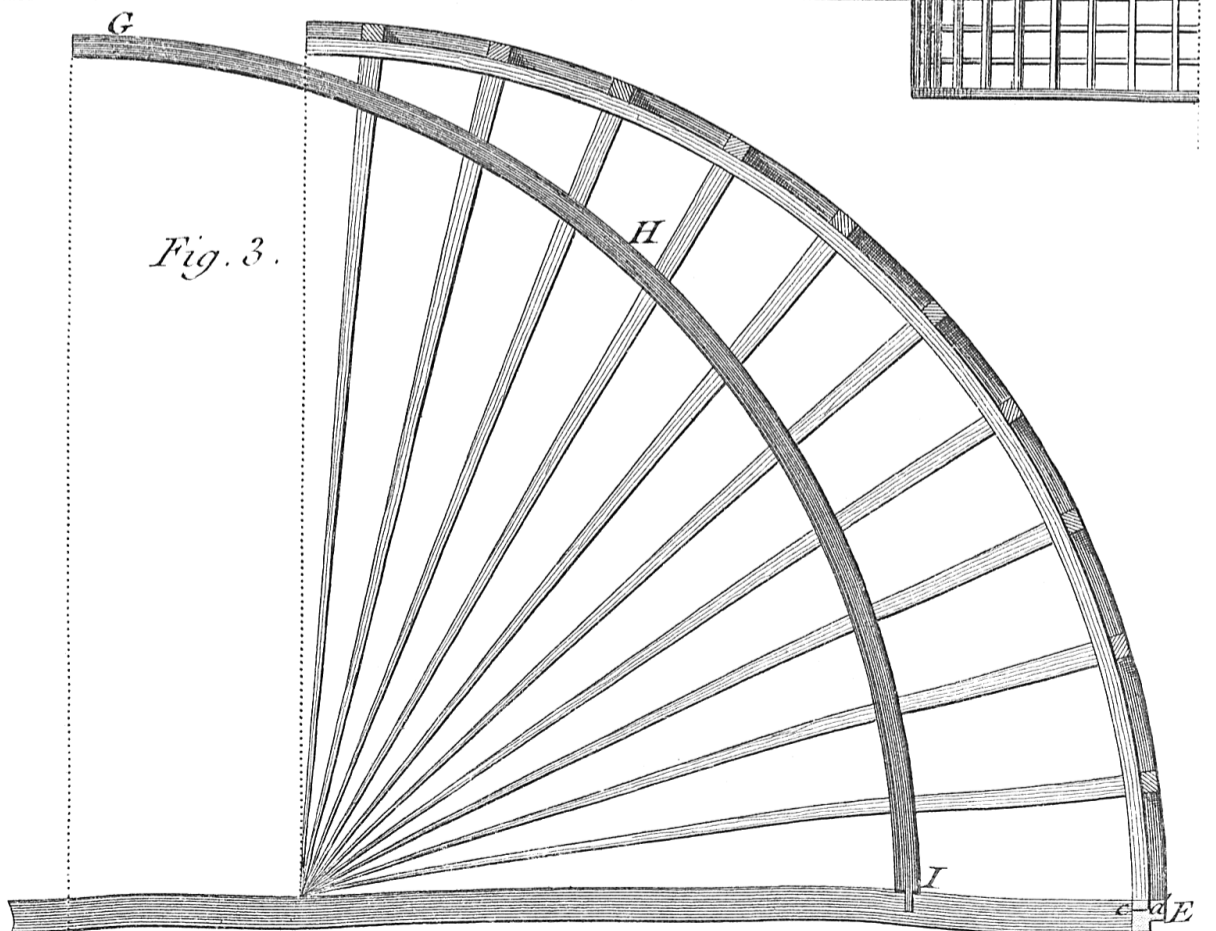


Fig. 4 .

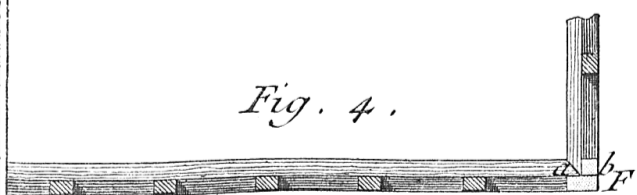

Echelles de 3 6 9 12 15 18 Pieds
1 2 3 4 5 6